


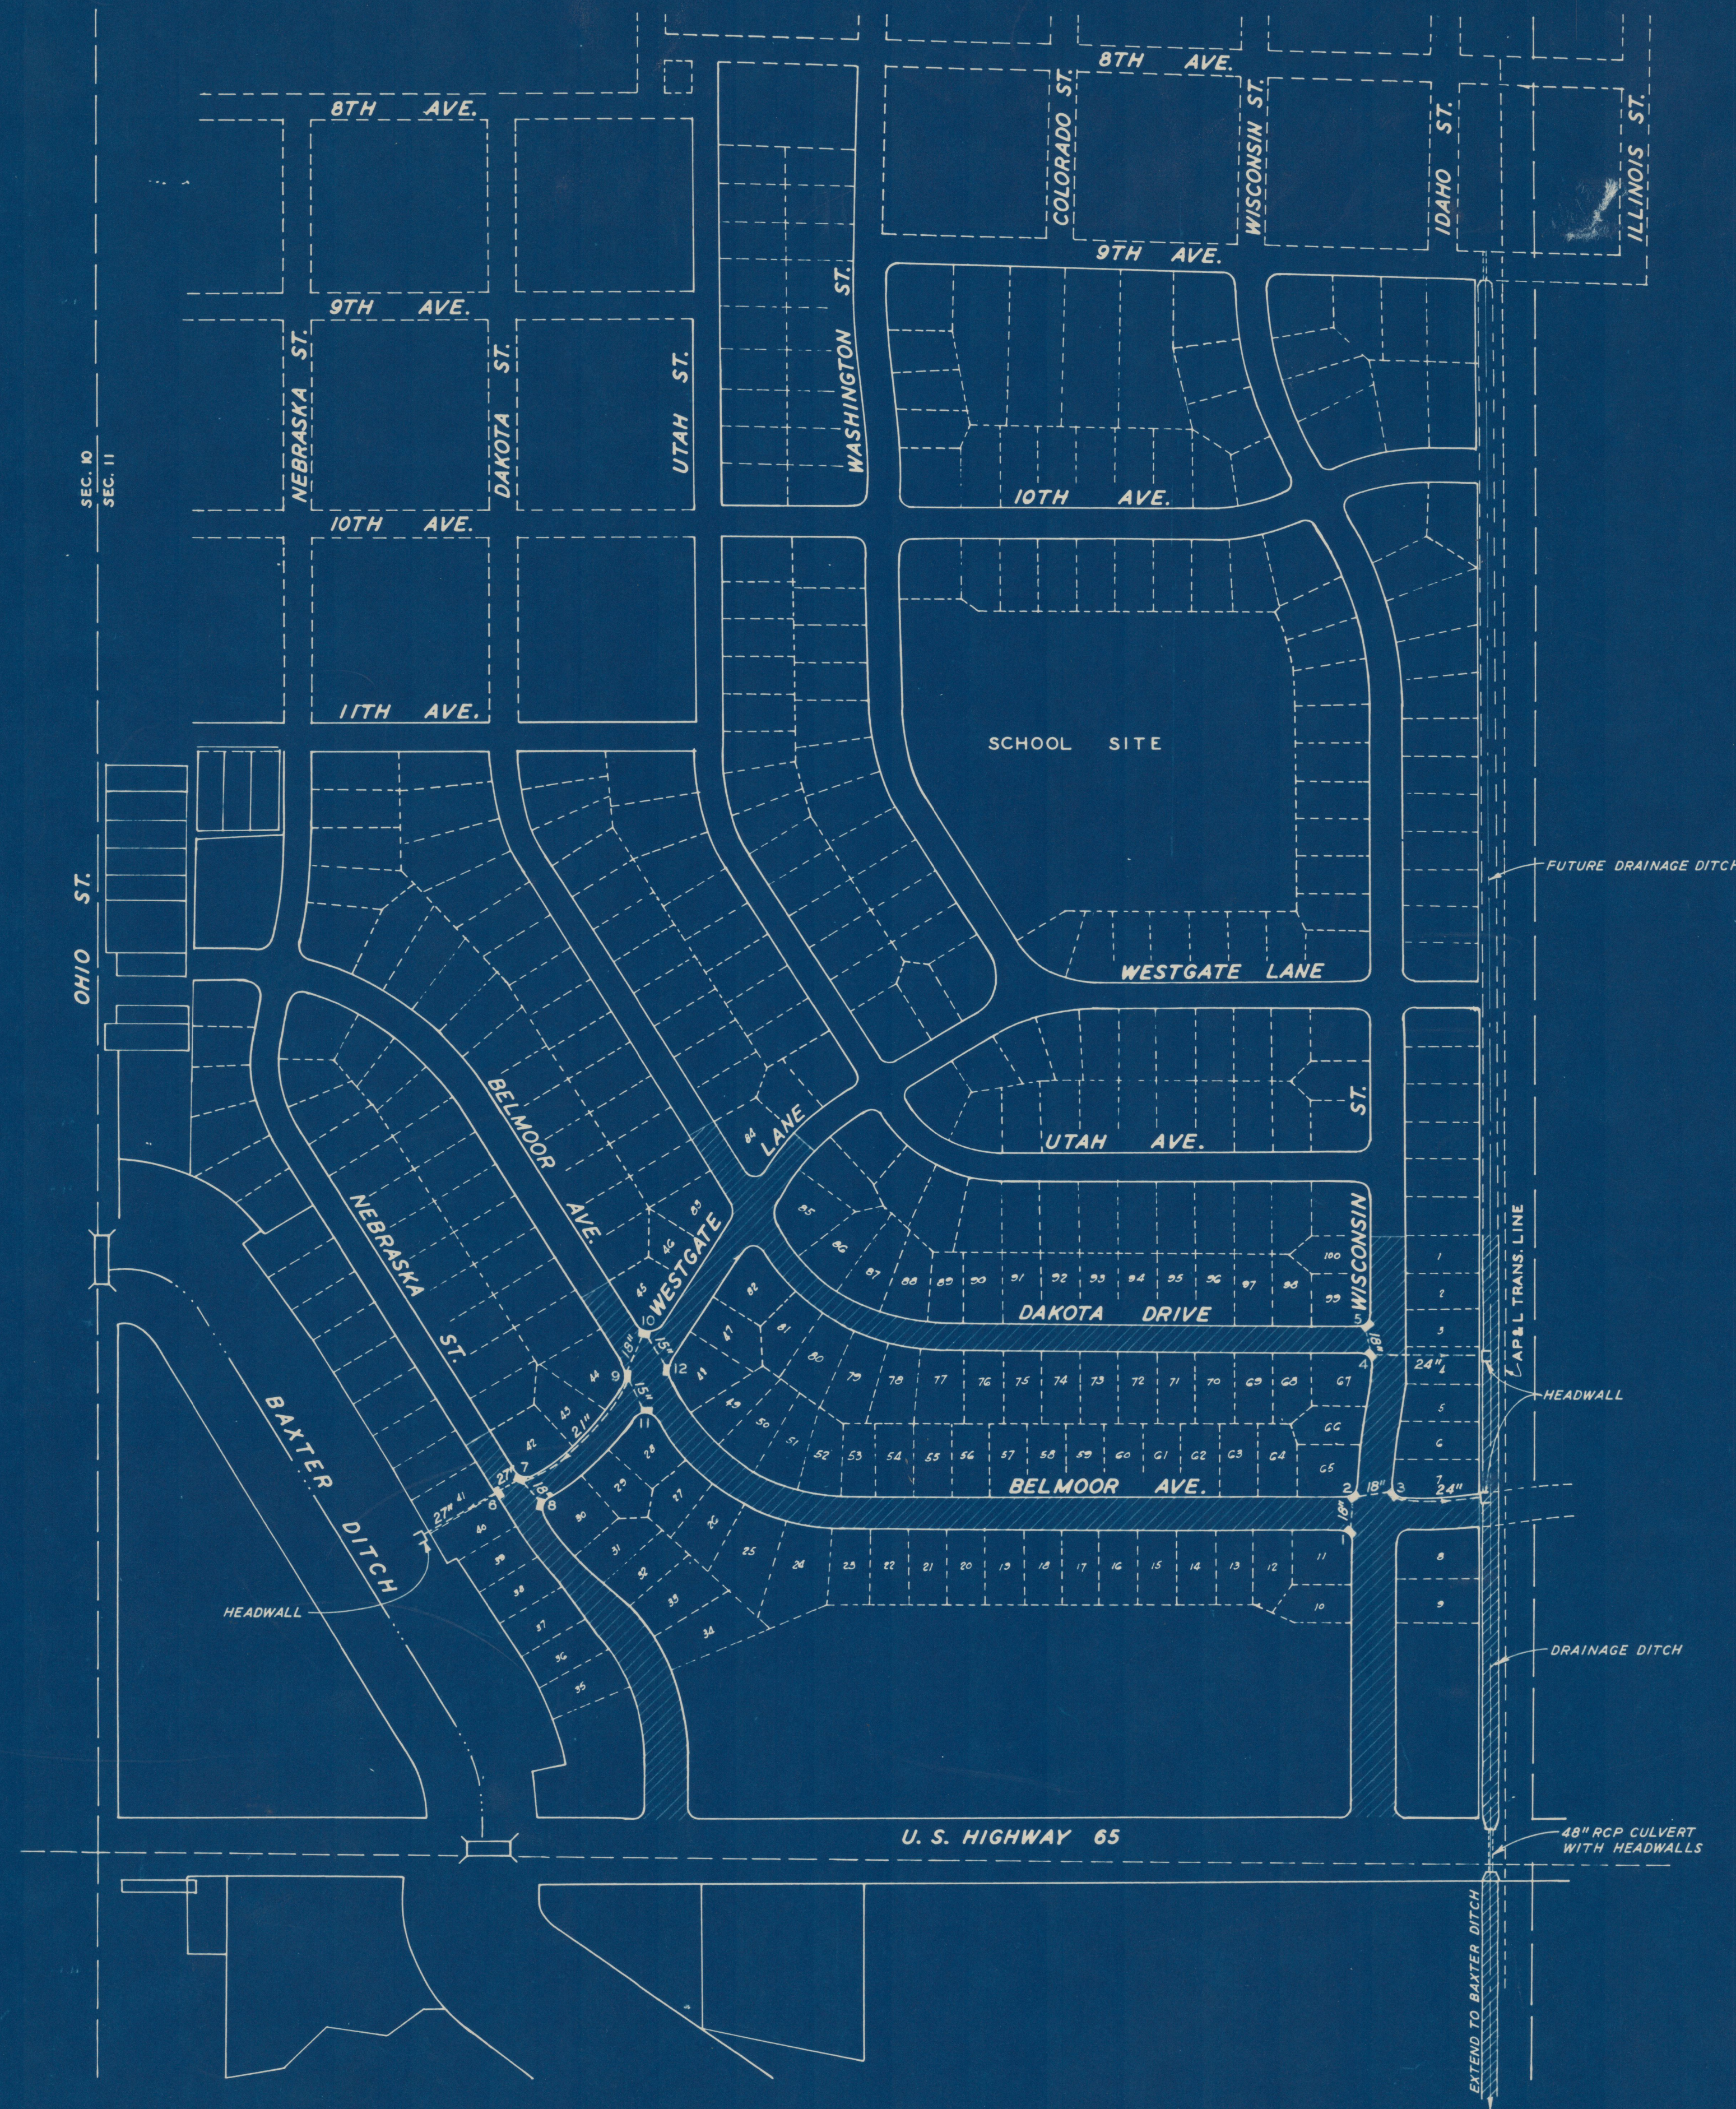

INDEX

	SHEET NO.
TITLE SHEET	1
GENERAL PLAN AND INDEX	2
PLAN AND PROFILE - WISCONSIN ST.	3
PLAN AND PROFILE - WESTGATE LANE AND NEBRASKA ST.	4
PLAN AND PROFILE - BELMOOR AVE.	5
PLAN AND PROFILE - DAKOTA DRIVE	6
PLAN AND PROFILE - DRAINAGE DITCH	7
TYPICAL DETAILS	8
INLET DETAILS	9
MISCELLANEOUS DETAILS	10

LEGEND

- UNIT 1 CONSTRUCTION
- PROPOSED INLET AND STORM SEWER

A. E. HEAGLER - CONSULTING ENGINEER

BROADMOOR SUBDIVISION
PINE BLUFF, ARK.

STREET AND DRAINAGE IMPROVEMENTS

GENERAL PLAN

DRAWN	AV	DATE	SHEET NO.
CHECKED		APRIL 1958	2
SCALE	1" = 200'		