

DATE REVISED	DATE FILMED	DATE REVISED	DATE FILMED	FED. ROAD NO.	STATE	FED. AID PROJ. NO.	SHEET NO.	TOTAL SHEETS
				6	ARK.			
				JOB NO. 20039 15A 60				
				② PLAN & PROFILE				


PLUM STREET
STA 6+00 TO STA. 18+90

CURVE DATA
 $\Delta = 21^{\circ}36'10''$
 $D = 8^{\circ}24'31''$
 $R = 681.39'$
 $T = 130.00'$
 $L = 256.91'$

CURVE G
 $\Delta = 90^{\circ}50'54''$
 $D = 15^{\circ}00'00''$
 $R = 381.97'$
 $T = 387.67'$
 $L = 605.66'$

Sta. 7+12.84 - Plum St. =
Sta. 24+00.44 - 6th Avenue

DATE	BY	CHKD.
PLAN		
SUPPORT		
NOTE BOOK		
BY OR WAY CHECKED		

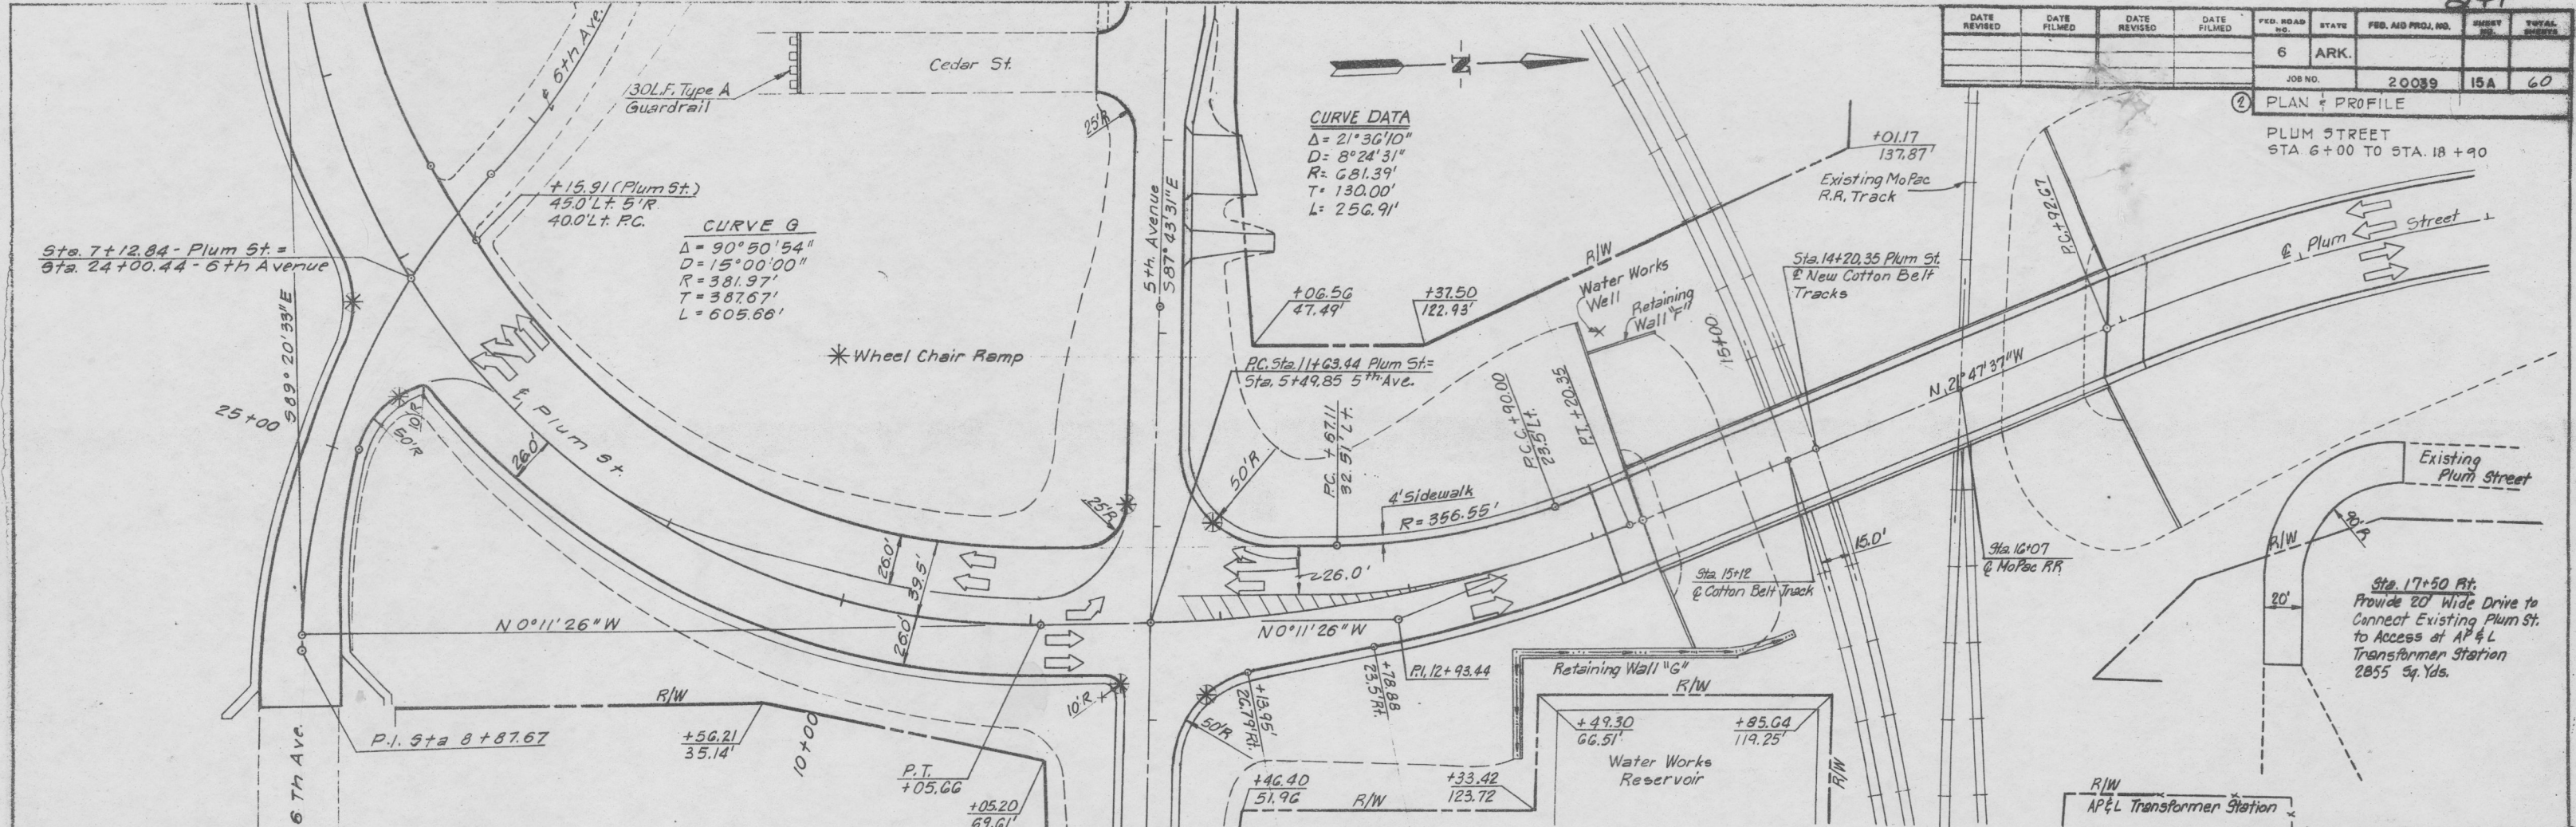

DATE	BY	CHKD.
PROFILE		
SUPPORT		
NOTE BOOK		
BY OR WAY CHECKED		

