



| DATE REVISED | DATE FILMED | DATE REVISED | DATE FILMED | FED. ROAD NO. | STATE | FED. AID PROJ. NO. | SHEET NO. | TOTAL SHEET |
|--------------|-------------|--------------|-------------|---------------|-------|--------------------|-----------|-------------|
| 2-21-39      | 7-3-41      |              |             | 6             | ARK   |                    | 12        | 59          |
|              |             |              |             | JOB NO.       | 20040 |                    |           |             |

PLAN & PROFILE  
6TH AVENUE  
STA. 9+12.19 TO STA. 20+53.52

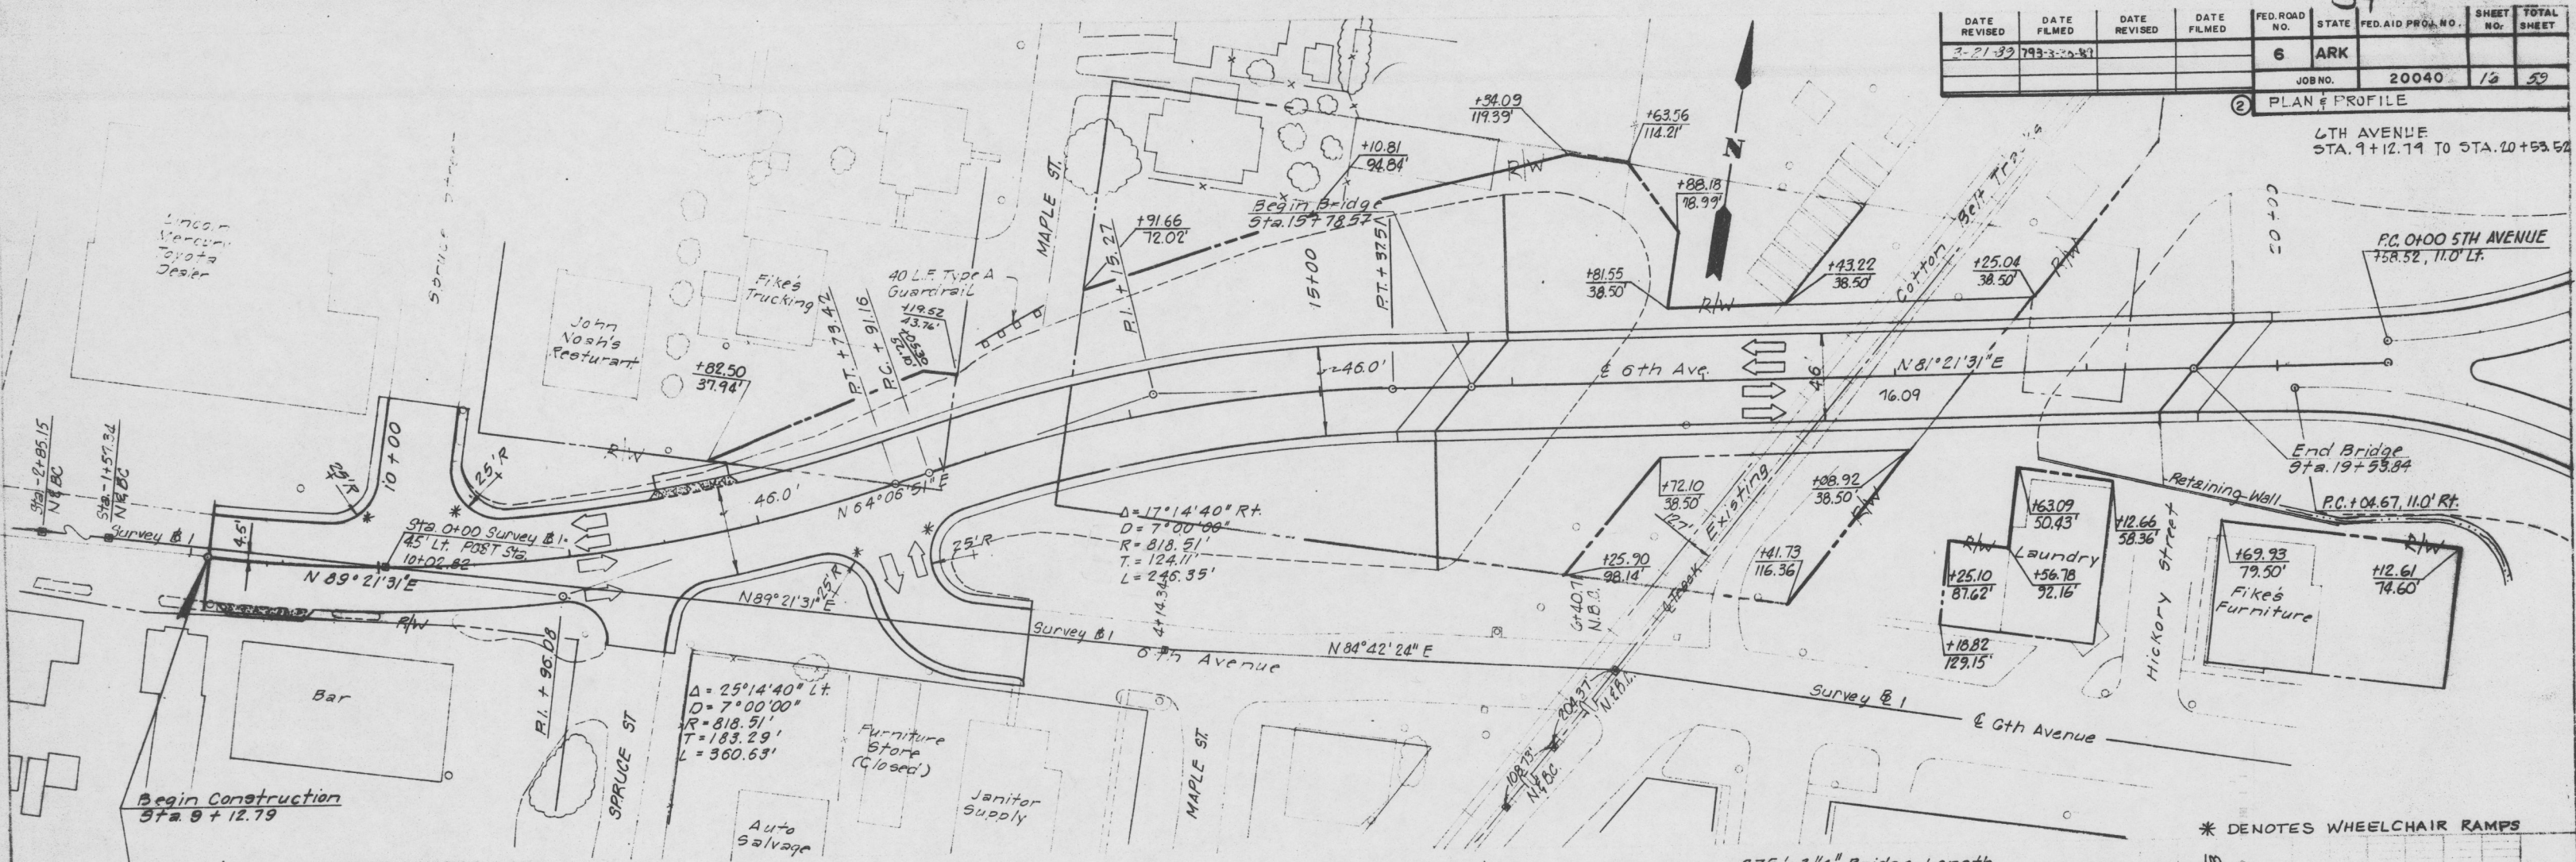

\* DENOTES WHEELCHAIR RAMPS

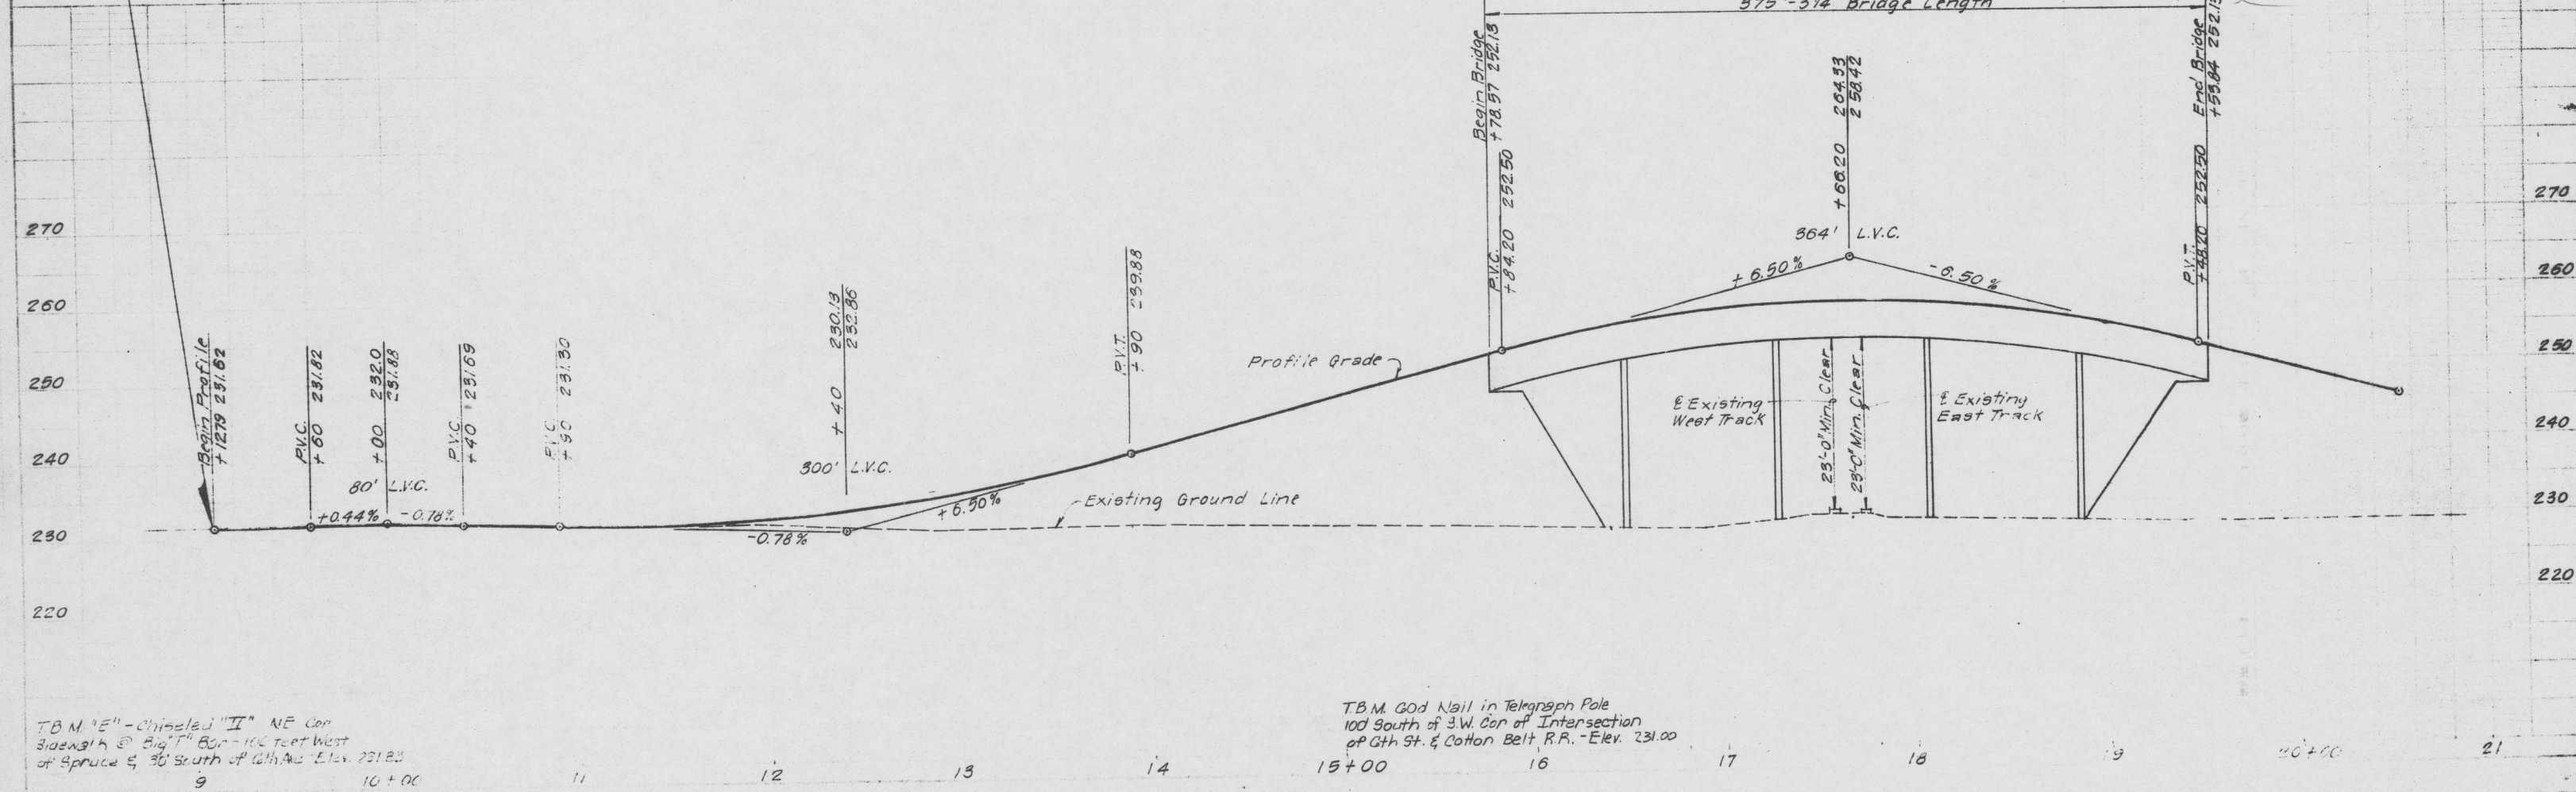

T.B.M. "E" - Chiseled "I" NE Cor. 3rd & 1/2 W. 100 feet West of Spruce S. 30' South of 6th Ave. Elev. 231.83

T.B.M. God Nail in Telegraph Pole 100' South of S.W. Cor. of Intersection of 6th St. & Cotton Belt R.R. - Elev. 231.00