
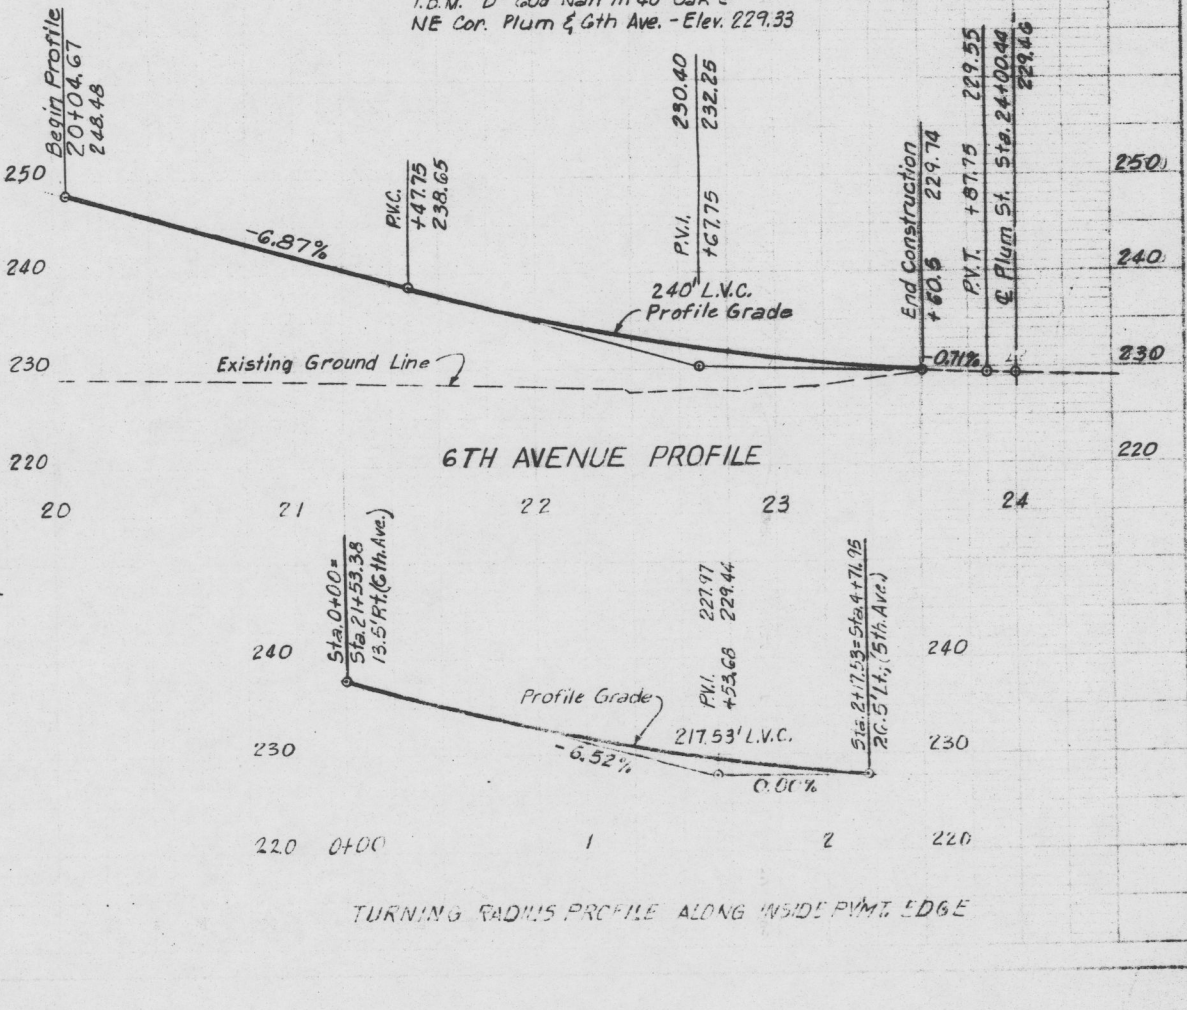
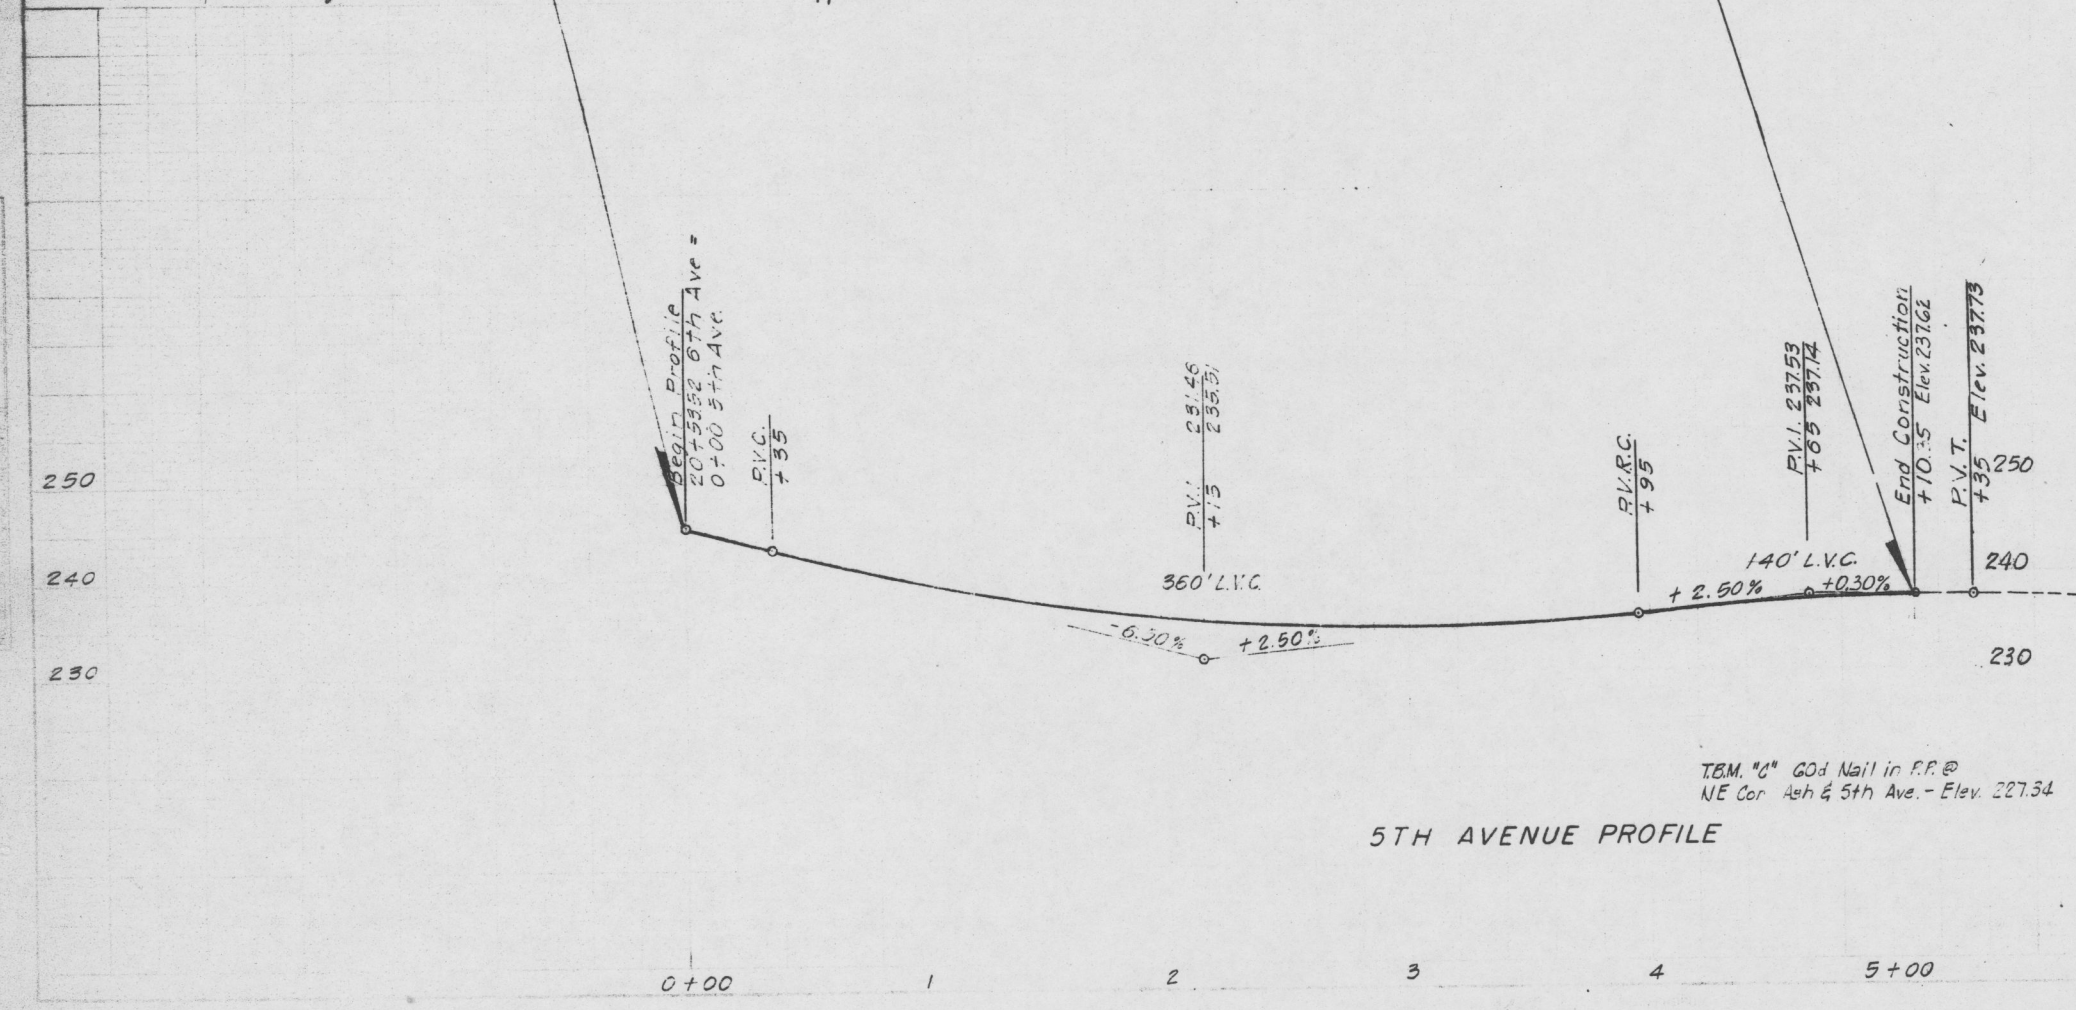


DATE REVISED	DATE FILMED	DATE REVISED	DATE FILMED	FED. ROAD NO.	STATE	FED. AID PROJ. NO.	SHEET NO.	TOTAL SHEETS
5-2-83	7-4-83	3-30-89		6	ARK.			
				JOB NO.				
				20040	17 59			

5TH AVENUE
STA. 0+00 TO STA. 5+25
6TH AVENUE
STA. 21+00 TO STA. 23+60.50

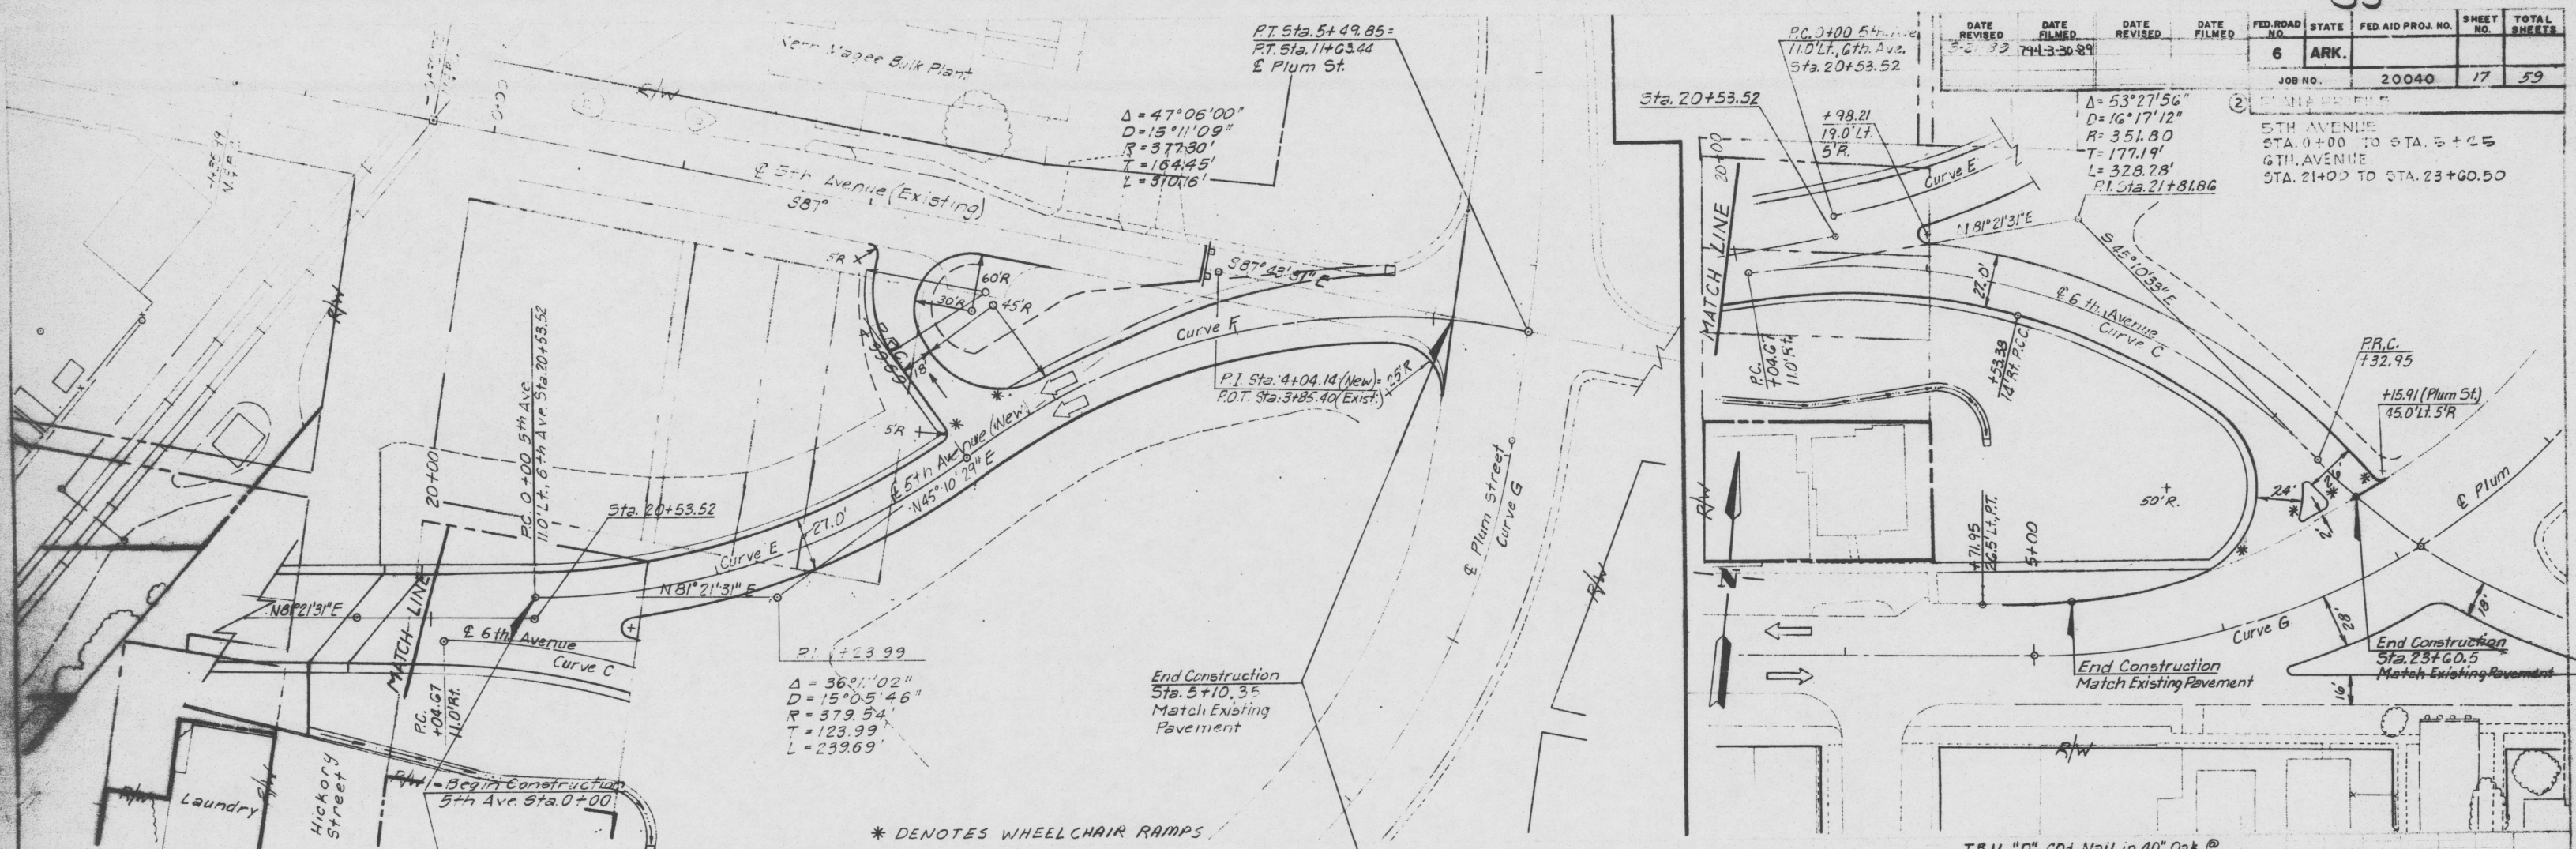

TURNING RADII'S PROFILE ALONG INSIDE P.V.M. EDGE