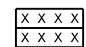






NOTES

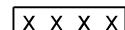
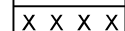

1. ALL TRAFFIC CONTROL DEVICES AND INSTALLATION SHALL BE IN ACCORDANCE WITH THE LATEST EDITION OF THE MANUAL OF UNIFORM TRAFFIC CONTROL DEVICES (MUTCD).
2. SUFFICIENT TYPE III BARRICADES SHALL BE ERECTED TO ADEQUATELY CLOSE THE ENTIRE ROADWAY WIDTH AT THE RAILROAD CROSSING.
3. ALL EXISTING SIGNS IN CONFLICT WITH THE CONSTRUCTION SIGNS SHALL BE COVERED IN PLACE, AS DIRECTED BY THE ENGINEER. THE CONTRACTOR SHALL UNCOVER SIGNS WHEN CONSTRUCTION IS COMPLETE, AS DIRECTED BY THE ENGINEER.
4. ALL NON-REGULATORY CONSTRUCTION SIGNS SHALL HAVE BLACK LETTERS ON AN ORANGE BACKGROUND, EXCEPT AS OTHERWISE NOTED.
5. FLAGS SHALL BE INSTALLED ON ALL CONSTRUCTION SIGNS WITH TYPE A FLASHING WARNING LIGHTS.
6. ALL SIGNS MOUNTED ON SPRING STANDS SHALL HAVE A MINIMUM MOUNTING HEIGHT OF 2 FT OFF THE PAVEMENT.
7. PLACE VMS SIGNS 7 DAYS PRIOR TO CROSSING CLOSURE THROUGH END OF CLOSURES.
8. CONTRACTOR TO COORDINATE CLOSURES WITH CITY OF PINE BLUFF, ARDOT, AND CENTERPOINT ENERGY 14 DAYS PRIOR TO BEGINNING WORK.

LEGEND

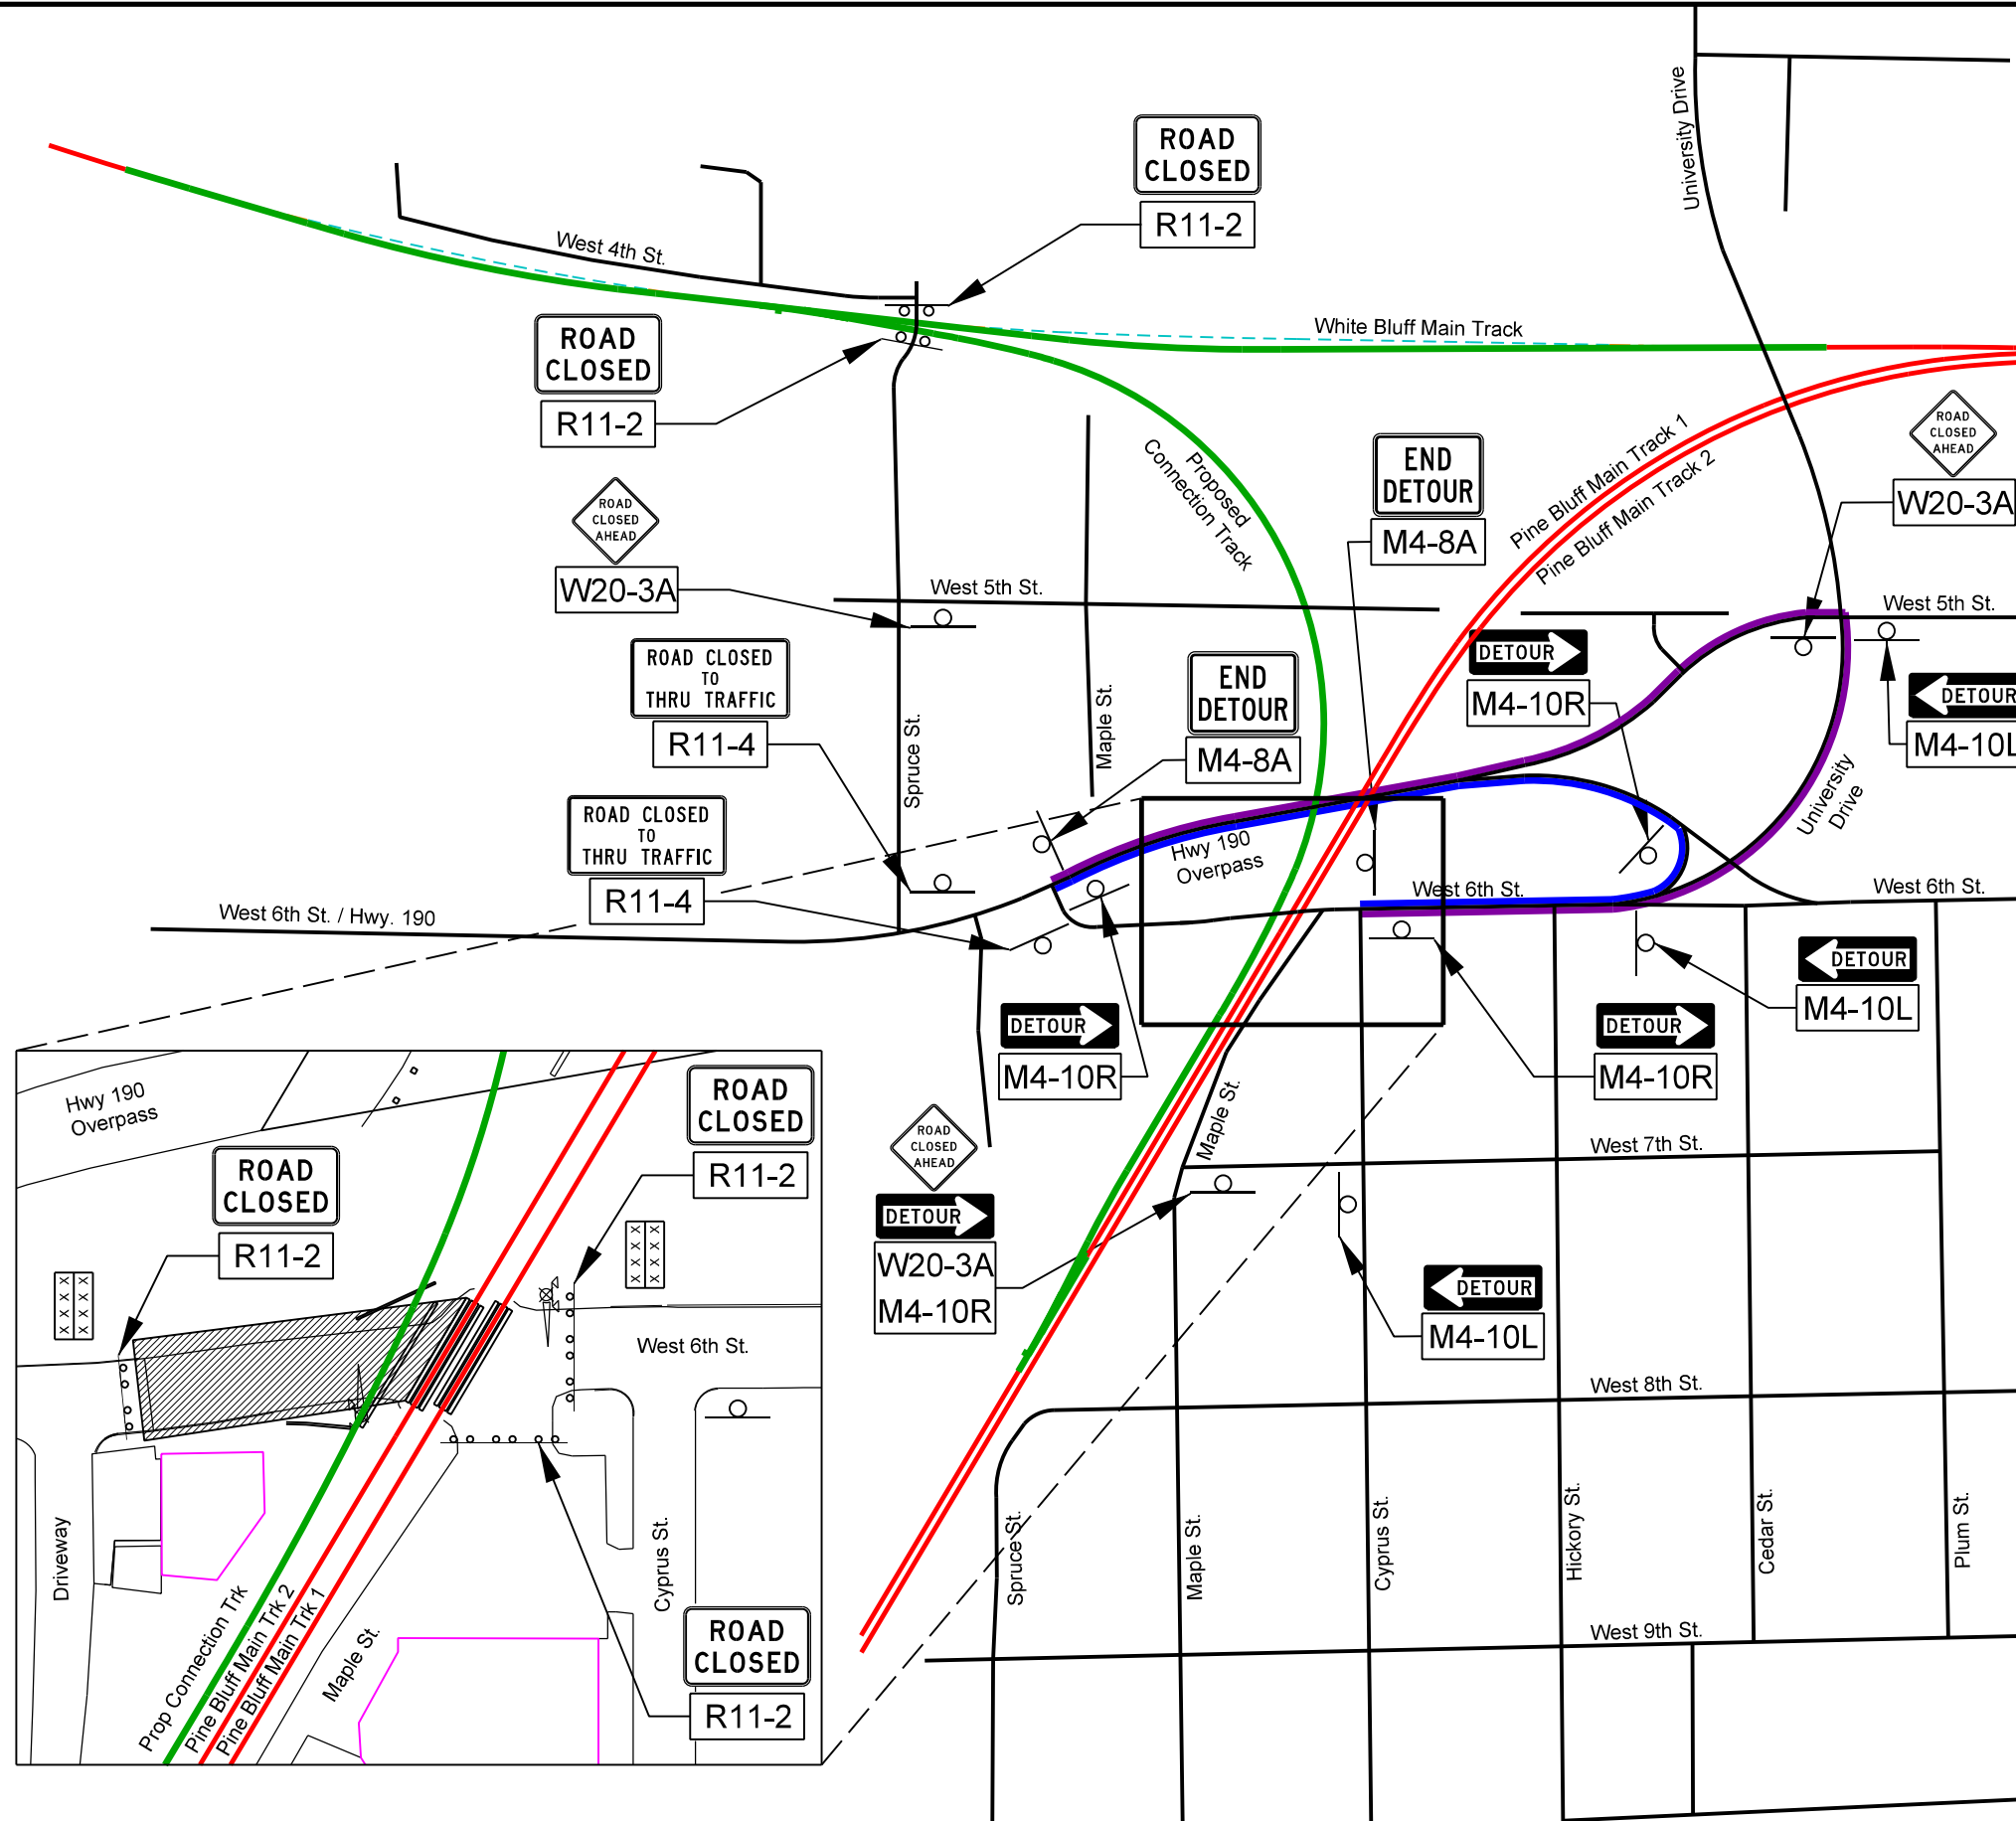
-  VARIABLE MESSAGE BOARD (VMS)
-  CONSTRUCTION
-  WESTBOUND 6TH AVE DETOUR ROUTE
-  EASTBOUND 6TH AVE DETOUR ROUTE
-  TYPE III BARRICADE



LIST OF TRAFFIC CONTROL DEVICES*			
ITEM	MUTCD DEVICE NO.	SIZE	QTY
ROAD CLOSED	R11-2	48" X 30"	5
ROAD CLOSED AHEAD	W20-3A	30" X 30"	3
ROAD CLOSED TO THRU TRAFFIC	R11-4	60" X 30"	2
DETOUR (LEFT)	M4-10L	48" X 18"	3
DETOUR (RIGHT)	M4-10R	48" X 18"	4
END DETOUR	M4-8A	24" X 12"	2
TYPE III BARRICADE	W20-3A	60" X 48"	12
VARIABLE MESSAGE BOARDS		DAYS	30

* NOTE: TRAFFIC CONTROL QUANTITIES INCLUDED IN THIS TABLE ARE SHOWN FOR INFORMATION ONLY. PAYMENT FOR THESE ITEMS SHALL BE MADE UNDER THE LUMP SUM LINE ITEM 'TRFC, TRAFFIC CONTROL.'

- | | | |
|---|------------------|-------------------|
| | MESSAGE: PHASE I | MESSAGE: PHASE II |
|  | LINE 1: 6TH ST | LINE 1: XX/XX |
|  | LINE 2: RR XING | LINE 2: TO |
|  | LINE 3: CLOSED | LINE 3: XX/XX |

(XX/XX INDICATES THE DATES OF CLOSURE)



		DRAWN BY: MDE	UNION PACIFIC RAILROAD LOCATION & DESCRIPTION: Pine Bluff, Arkansas Pine Bluff Subdivision MP 269.13/White Bluff Subdivision MP 348.13 Pine Bluff to White Bluff Connection Track
		CHECKED BY: DGS	
2111 South 67th Street, Suite 200 Omaha, NE 68106-2910 TEL: 402.341.1118 FAX: 402.341.6895 www.olson.com		DATE: 5/15/2019 SHEET NUMBER: R006 of 006	SHEET TITLE: TEMPORARY TRAFFIC CONTROL & DETOUR PLAN

C:\or_table\K:\Bentley\WorkSpace\Bentley\Projects\Clients\UPRR_Track_V8\color\UPRR.tbl
 P:\2018\3001-3500\018-3356\40-Design\Microstation\018-3356_RLTK_Permtable\018-3356_RLTK.tbl
 P:\2018\3001-3500\018-3356\40-Design\Microstation\018-3356_RLTK_DGN\Sheets\04_Road_Details\T_R006_83356.dgn
 Default
 5/15/2019