



225

POWER TRANSMISSION LINE

DOUBLE 48" SPAN x 24" RISE RCP CULVERT  
D.A. = 47 Acres Q50 = 41 c.f.s.  
FL IN = 220.18 FL OUT = 219.75

AR DOT JOB NO. 020215  
OLIVE STREET (U.S. HWY. 63)

200

GOUDY LN. (PRIVATE)

W. 73RD AVE.

42" ACCMP



PRINCIPAL CARRIER

R/W

DOUBLE 48" CMP

4 FT. RISE BY 4 FT. SPAN RCB CULVERT  
D.A. = 186 Acres Q50 = 125 c.f.s.  
FL IN = 215.9 FL OUT = 214.1

36" RCP

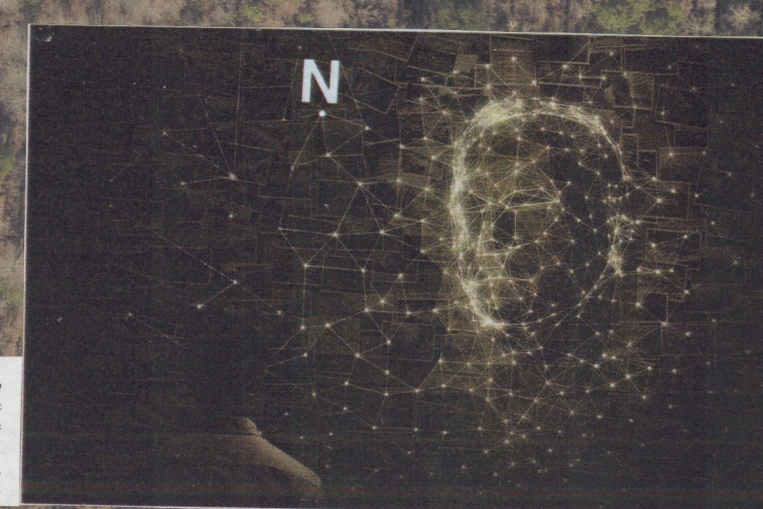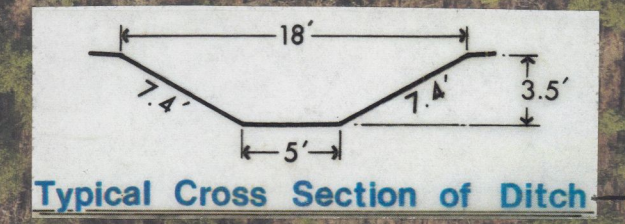

REVISIONS		CITY OF PINE BLUFF	
DATE	BY	HEAVEN ON EARTH	
2016	Dudley		
		TITLE	
		STORMWATER MANAGEMENT SYSTEM	
		SCALE: 1" = 100'	APPROVED BY:
		DRAWN BY:	DATE: 1981
		MAP NUMBER: SW 34-6S-9W	